




NOTE:
(6) 3' X 10' FIBERGLASS LENSES,
LOCATED AS SHOWN

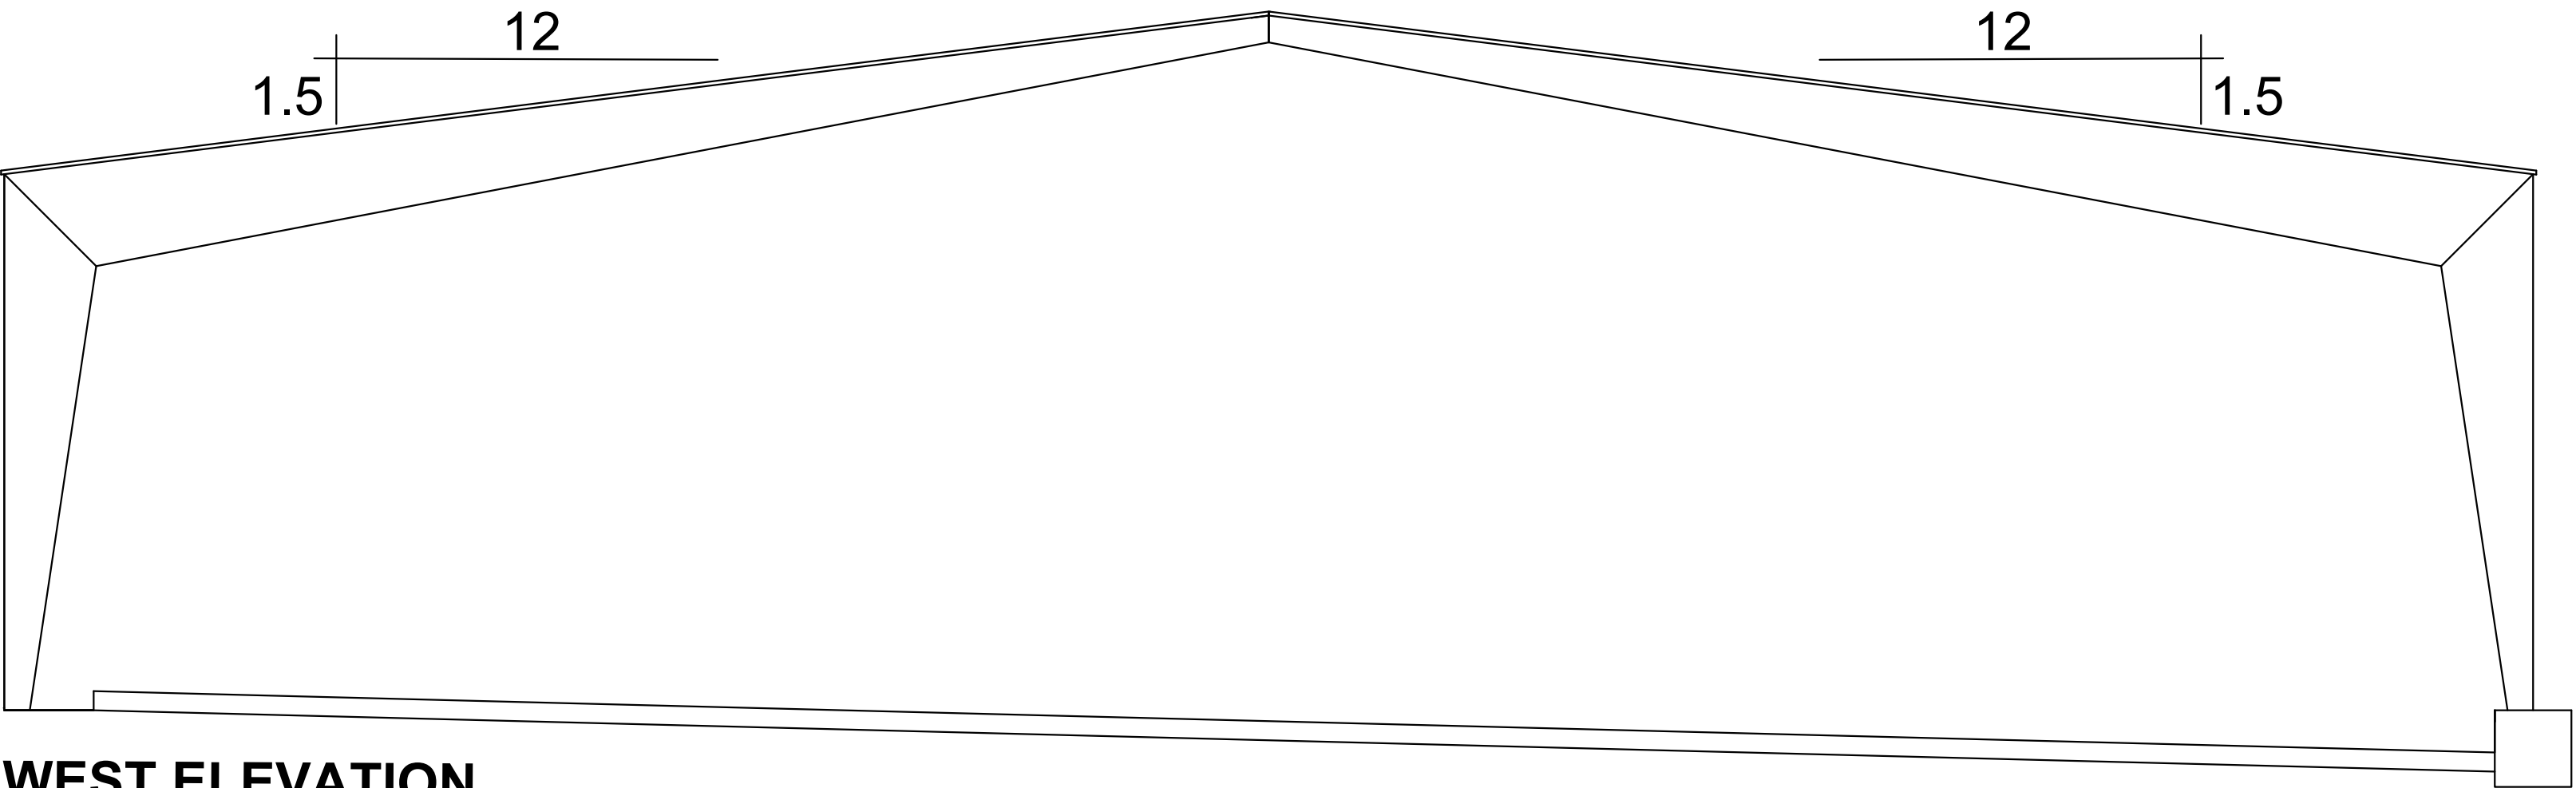

WEST ELEVATION
SCALE: 1/4" = 1'-0"

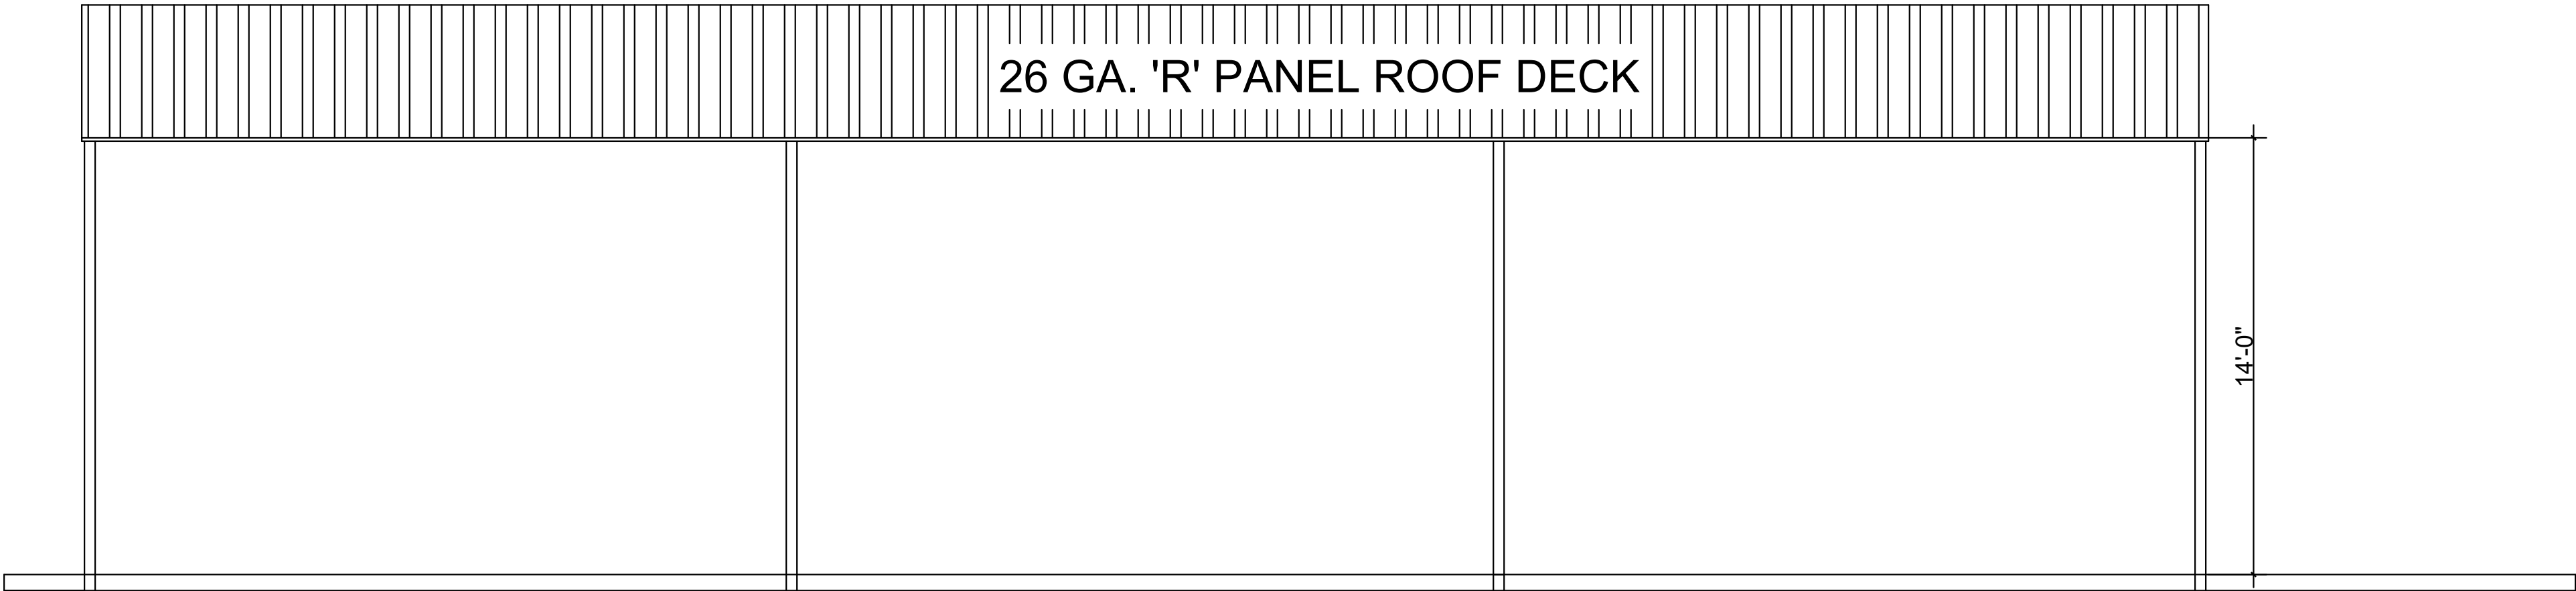

SOUTH ELEVATION
SCALE: 1/4" = 1'-0"

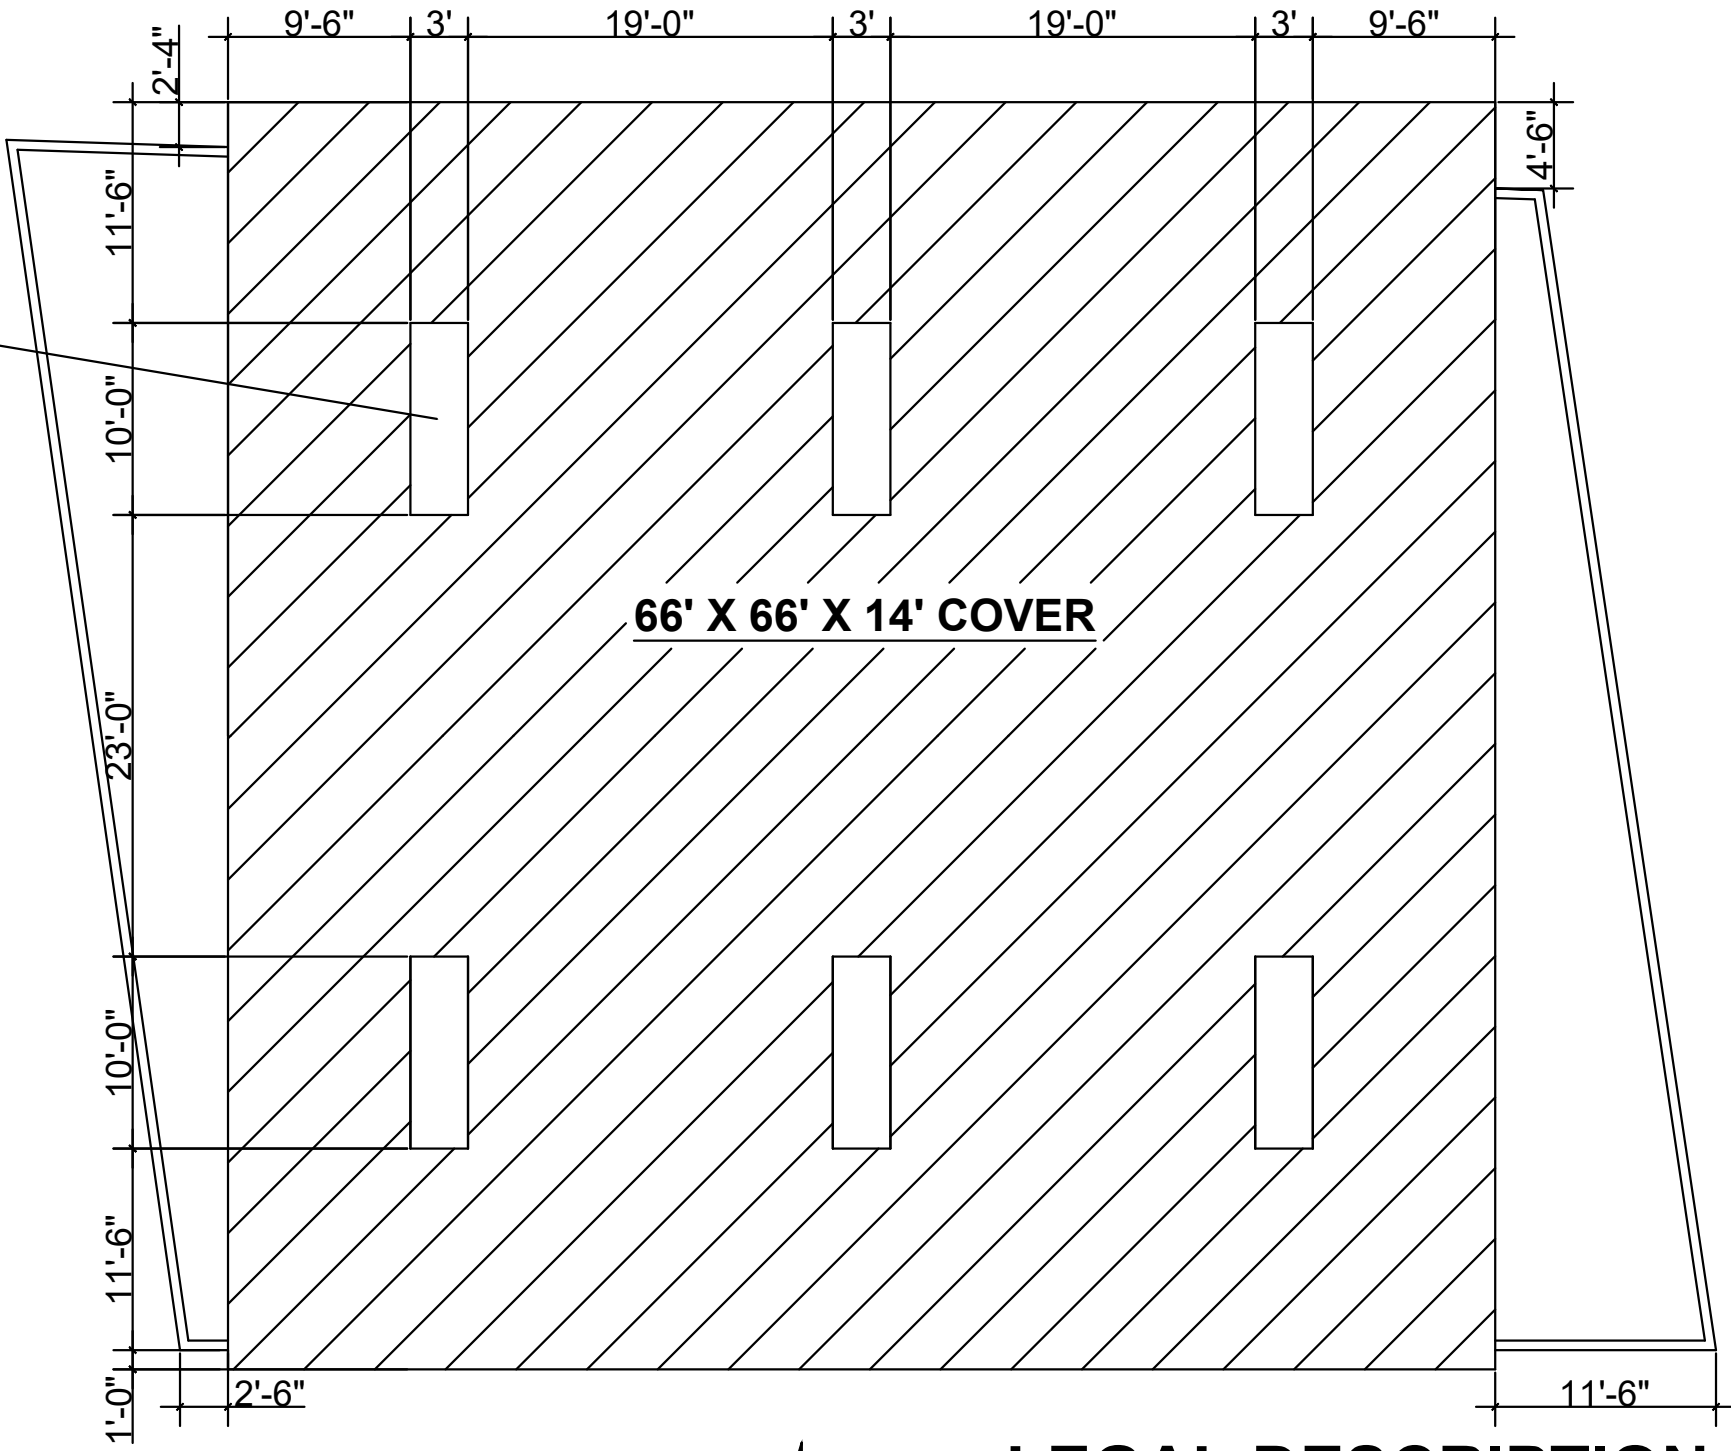


SITE PLAN
SCALE: 1" = 10'-0"

LEGAL DESCRIPTION:
RALPH EDWARDS PARK
CHILDRENS PLAYGROUND COVER

DESIGN DATA

- | | |
|-----------------------------------|---|
| TYPE OF CONSTRUCTION | 2-B |
| TYPE OF OCCUPANCY | U |
| OCCUPANT LOAD: | 22 |
| SEISMIC ZONE | 2B |
| WIND LOAD | 115 MPH |
| SQUARE FOOTAGE: COVER | 4356 S.F |
| EAVE HEIGHT | 14'-0" |
| 28 DAY CONC. STRENGTH | 3000 PSI |
| MIN. SOIL BEARING CAP. | 1500 PSF |
| SOIL DENSITY 95% MODIFIED PROCTOR | |
| ROOF LOAD LIVE NONREDU. | 20 PSF |
| PARKING: | EXISTING |
| CODES: | |
| | 2021 INTERNATIONAL BUILDING CODE AS AMENDED |
| | 2021 NEW MEXICO BUILDING CODE |
| | 2021 NEW MEXICO ENERGY CONSERVATION CODE |
| | 2021 ICC/ANSI A 117.1 |
| | 2021 UNIFORM MECHANICAL CODE |
| | 2021 UNIFORM PLUMBING CODE |
| | 2021 NATIONAL ELECTRICAL CODE |
| | 2021 NEW MEXICO ELECTRICAL CODE |
- NO SPRINKLERS REQUIRED BASED ON SQUARE FOOTAGE.
REQUIRED EXITS: NONE
REQUIRED RESTROOMS: 1/100 ADA PROVIDED WITHIN 500'.

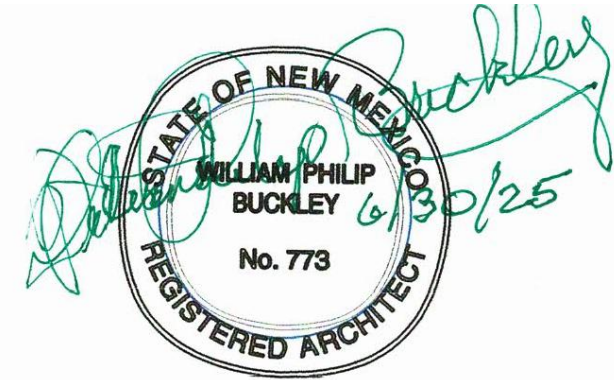

bill buckley solar architects
218 camino seis, elephant butte, nm 87935
billbuckley1@aol.com 505-263-1960

CHILDRENS PLAYGROUND COVER
RALPH EDWARDS PARK
TRUTH OR CONSEQUENCES, NEW MEXICO